





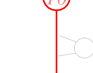
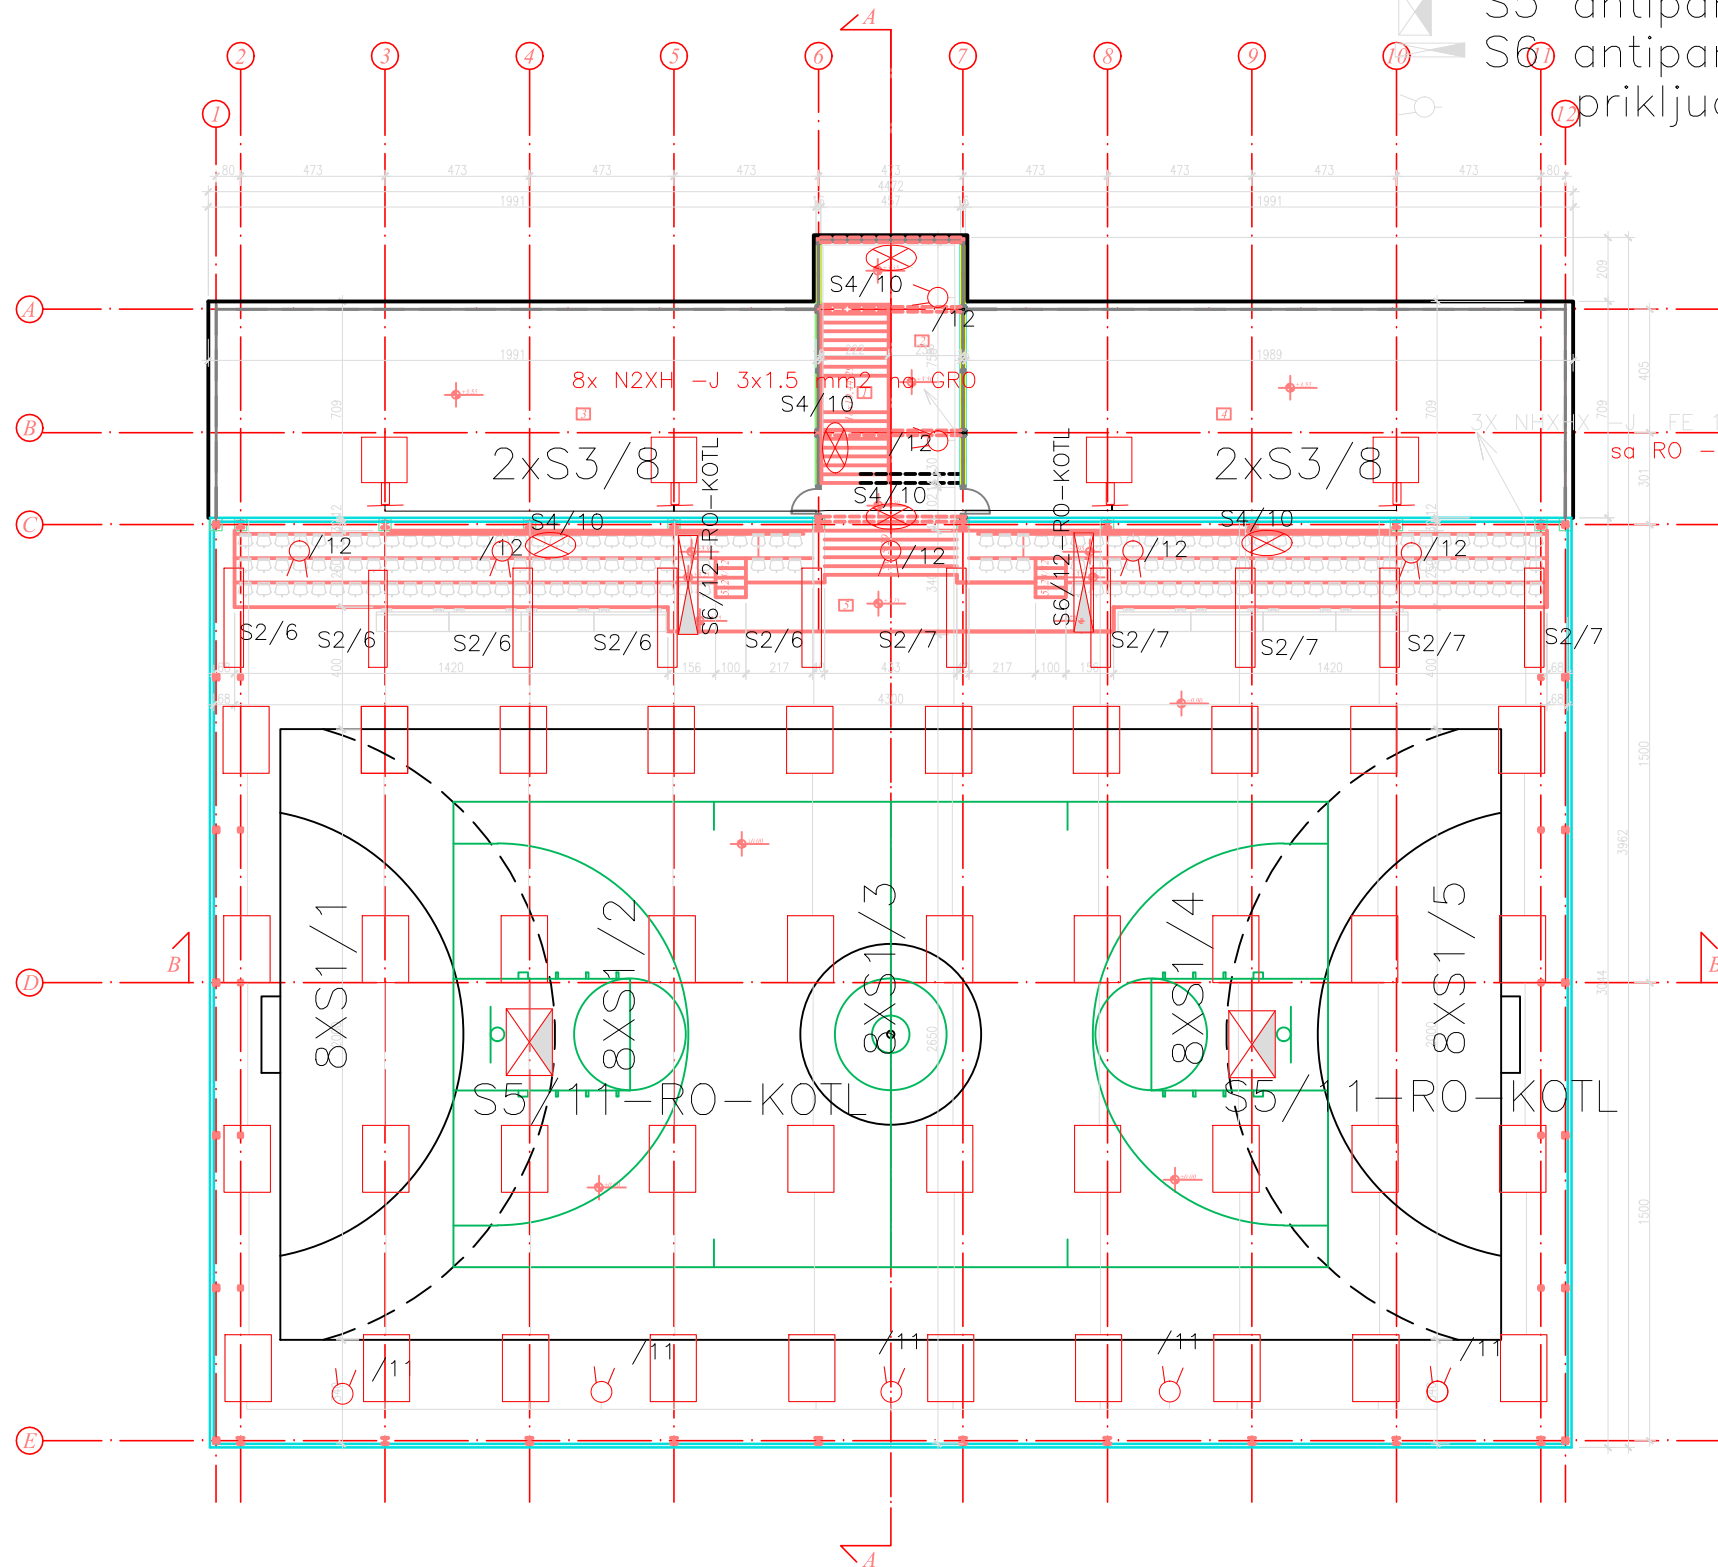


LEGENDA


-  S1 BY471X 1XGRN 250S/840 MBGC
-  S2 BCS 460 W33 L124 1XLED 48/840
-  S3 reflektor sa sezorom pokreta 48W, 2600lm
-  S4 panik THORUX SLA 14153
i THORUX LEX 13382 exit sign arrow
-  S5 antipanik BY471
-  S6 antipanik bcs 460
-  S7 prikljucak fen koila



Br.	Naziv	Površina /m2	Obim /m	Pod	Plafon
1	Stepenište	12,43	15,64		c
2	Hodnik	30,15	32,45	a	c
3	Terasa	141,19	54,01	b	
4	Terasa	141,19	54,01	b	
5	Tribine	114,88	92,40	b	d
Ukupna neto površina		432,26			
Ukupna bruto površina		445,16			

Legenda:	
Slojevi poda:	Slojevi plafona:
a - keramičke pločice 1cm građ. lepak 1cm cementna košuljica 3-4cm AB ploča 12cm	c - sendvič panel (kamena vuna) 15cm IPB160 spušteni plafon gips karton 1cm
b - keramičke pločice 1cm građ. lepak 1cm cementna košuljica 3-4cm hidroizolacija tipa SIKA AB ploča 12cm	d - sendvič panel (kamena vuna) 15cm rožnjača 100/160/4 rešetkasta konstrukcija

OSNOVA SPRATA

		Loznica Ul. Georgija Jakšića S-30 tel:069-84-327-29 tel:064-11-21-694 e-mail adresa: d_karapandzic@yahoo.com	
projektovanje i izvođenje.nadzor građevinskih,elektro radova			
Investitor:	Opština Veliko Gradište	Odgovorni projektant:	dle Jakovljević Radivoje
Objekat:	Sportski objekat	Glavni projektant:	
Adresa:	Veliko Gradište, KP2366/441, KO Veliko Gradište	Grafički deo:	
Faza:	EL	Stadijum projekta:	Projektat za građevinsku dozvolu
Datum:	Nov 2016.	Razmera:	1:100
		Br. lista:	2
		M.P.:	