



FAZA		L ₁	L ₂	L ₃	L ₁	L ₂	L ₃	L ₁	L ₂	L ₃	L ₁	L ₂	L ₃	L ₁	L ₂	L ₃	L ₁	L ₂	L _{1,2,3}	L _{1,2,3}	L _{1,2,3}	L ₃	L ₁	L ₂	
SNAGA (KW)		1.456	1.456	1.456	1.456	1.456	0.195	0.195	0.192	0.2	0.132	0.3	0.42	0.5	0.180	0.165	4	0.4	2.1	1.4	46				
BR. ELEM.	PS	8	8	8	8	8	5	5	4	7	12	5	7	2	3	3	2	2	1	1	1				

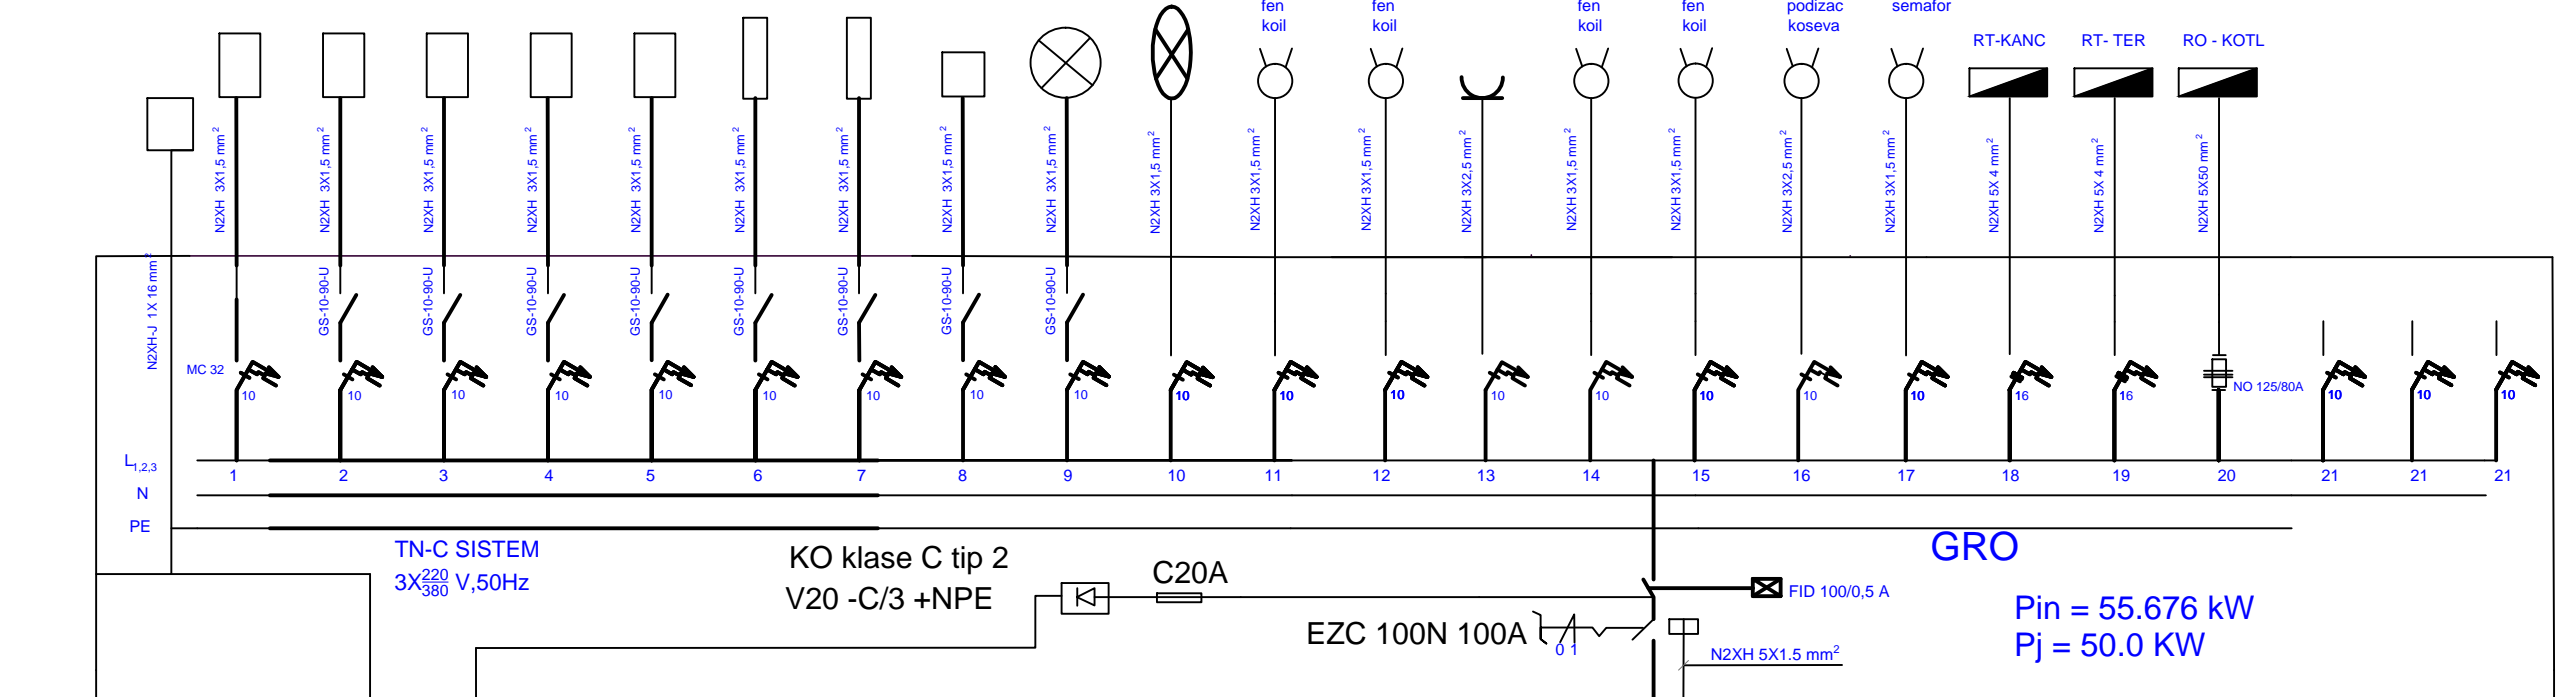

Pin = 55.676 kW
Pj = 50.0 KW

JEDNOLNA ŠEMA GRO

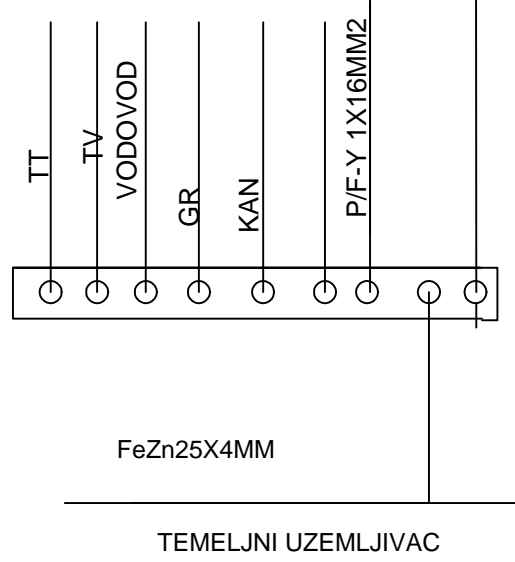

ED inženjering
projektovanje i izvođenje, nadzor građevinskih, elektro radova

Loznica
Ul. Georgija Jakšića S-30
tel: 069-84-327-29
tel: 064-11-21-694
e-mail adresa: d_karapandzic@yahoo.com

Investitor: Opština Veliko Gardište		Odgovorni projektant: <i>dite Jakovljević Radivoje</i>	
Objekat: Sportski objekat		Glavni projektant:	
Adresa: Veliko Gradište, KP2366/441, KO Veliko Gradište		Grafički deo:	
Faza: EL	Stadijum projekta: Projekat za građevinsku dozvolu	Razmera: 1:100	M.P.
Datum: Nov 2016.	Crtež: Jednopolna šema GRO	Br. lista: 4	