



FAZA		L ₁	L ₂	L ₃	L _{1,2,3}	L ₂	L ₃	L ₁	L ₂	L ₃	L ₁	L ₂
SNAGA (KW)		0.246	0.06	0.1	1.5	0.5	0.270	0.5	0.5	0.5	0.77	0.3
BR. ELEM.	PS	6	3	5	1	1	6	1	1	1	7	5

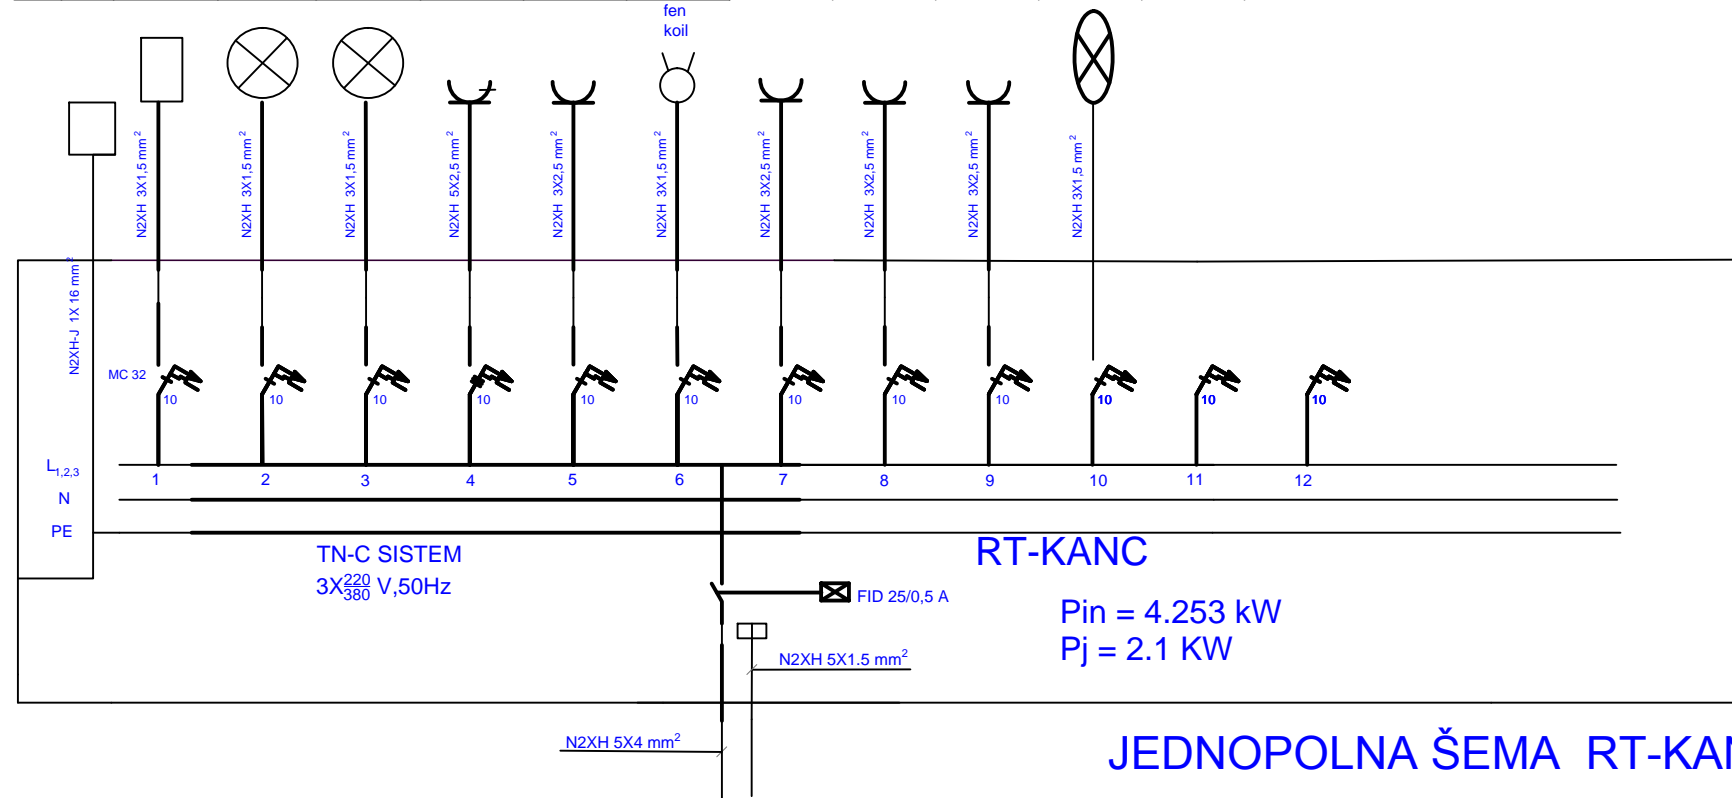

JEDNOLNA ŠEMA RT-KANC

Pin = 4.253 kW
Pj = 2.1 KW

		Loznica Ul. Georgija Jakšića S-30 tel: 069-84-327-29 tel: 064-11-21-694 e-mail adresa: d_karapandzic@yahoo.com	
projektovanje i izvođenje, nadzor građevinskih, elektro radova			
Investitor:	Opština Veliko Gradište	Odgovorni projektant:	die Jakovljević Radivoje
Objekat:	Sportski objekat	Glavni projektant:	
Adresa:	Veliko Gradište, KP2366/441, KO Veliko G radište	Grafički deo:	
Faza:	EL	Stadijum projekta:	Projekat za građevinsku dozvolu
Datum:	Nov 2016.	Razmera:	1:100
		Br. lista:	5
			M.P. 